



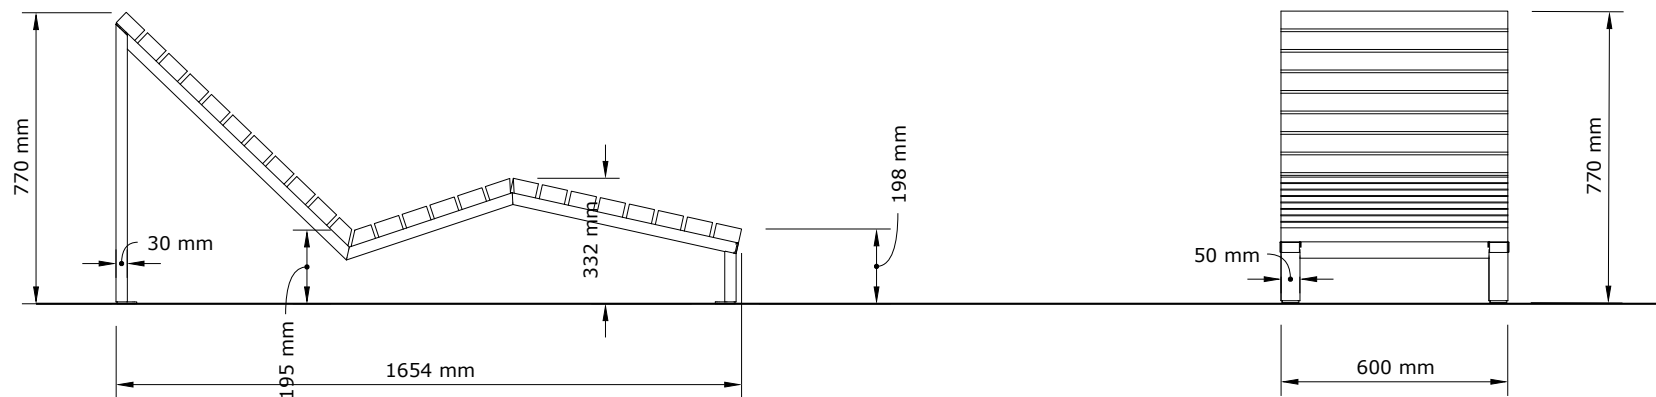

Overflatebehandling stål:
Varmgalvanisert, pulverlakkert, cortenstål

Treverk:
Linoljeimpregnert furu/kebony clear/accoya

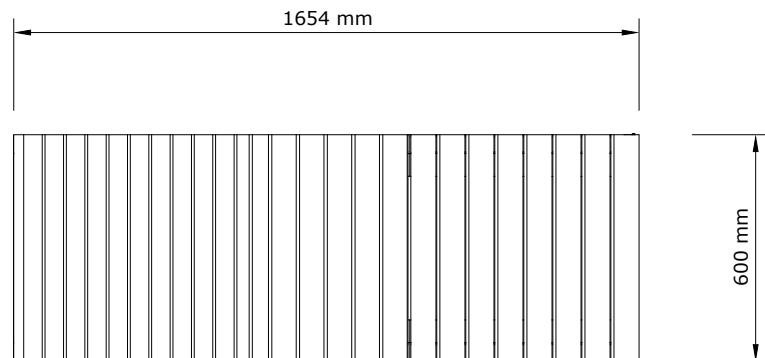

STELLA Solseng

1:20
20.01.2026